

Room Names :


Room types : B Bedroom, C Communal Area, S Staff, K Kitchen, SA Staff Accommodation, W Washroom or WC area

47 - Strately / Classroom Building / C / Classroom / 28.09
48 - Strately / Classroom Building / C / Entrance Porch / 1.43
49 - Strately / Classroom Building / W / WC / 1.29

GENERAL FIRE NOTICES

FIRE EXTINGUISHER - WATER
Size in Litres

FIRE EXTINGUISHER - CARBON DIOXIDE
Size in Kg

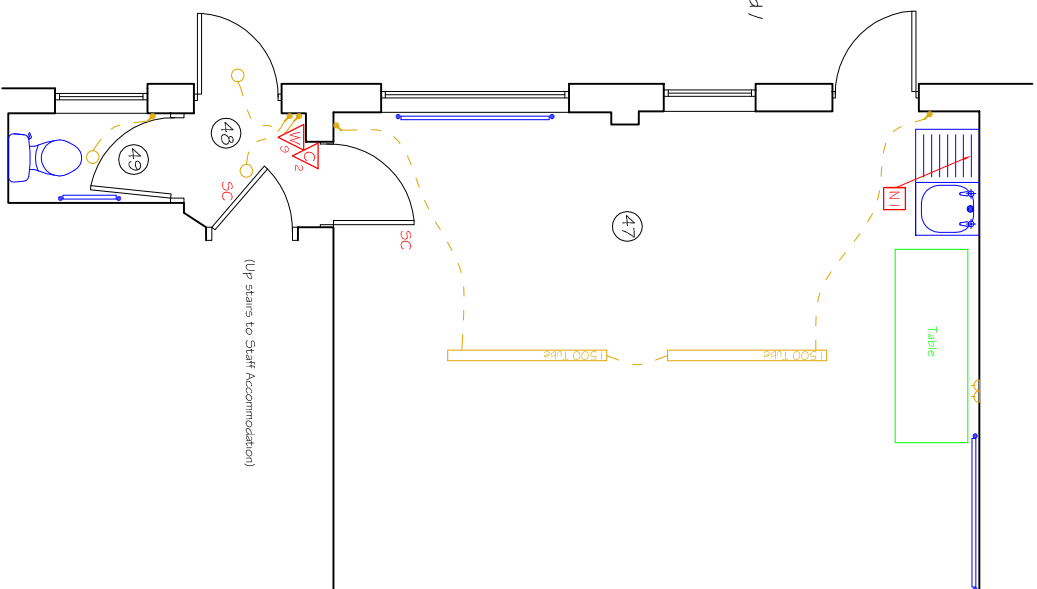

A red, hand-drawn rectangular stamp with rounded corners and a double border. The text "Indicative Only" is written inside in a red, cursive script, oriented vertically.

YHA (England and Wales) Ltd Property Department Trevelyan House			
DIWPIE ROAD, WATLOO, DREDSHIRE, DT4 3YH Telephone: 01 629 592 660 Fax: 01 629 592 669 www.yha.org.uk			
Building	Strealey on Thames Reading Rd, Strealey, Berkshire RG8 9JJ		
Project	Plans of Building		
Drawing	Classroom as Existing & Information (PARTIAL)		
DWPIE Scale 1:50	Date	04/07	DATE
	Drawn by		Bids Manager
	NAOB		
Drawing Number	000432		Rev.