

NOTES

Do not scale from drawings check all measurements on site. All drawings should be read in conjunction with written specification. These drawings are scaled from existing drawings and are for identification purposes only

Indicative
Only

YHA (England and Wales) Ltd
Property Department
Trevelyan House

DIMPLE ROAD, MATLOCK, DERBYSHIRE DE4 3YH
Telephone: (01629) 592 600 Fax: (01629) 592 609
www.yha.org.uk

Building	Streatley on Thames Reading Rd, Streatley, Berkshire RG8 9JJ		
Project	Plans of Building		
Drawing	First & Second Floor Fire Plan		
Scale 1:100	Date	04/07	DATE
	Drawn by	NAOB	Bldgs Manager
Drawing Number 000431	Rev.		

Room Names:
Head Name / Floor / Room type / Room name (or number) commonly used /
Approximate Room Area (Sq Met)
Room types: B Bedroom, C Communal Area, S Staff, K Kitchen,
SA Staff Accommodation, W Washroom or WC area

24 - Streatley / First Floor / B / Bedroom 2 / 15.11
25 - Streatley / First Floor / B / Bedroom 3 / 15.43
26 - Streatley / First Floor / B / Bedroom 4 / 15.22
27 - Streatley / First Floor / B / Bedroom 5 / 11.02
28 - Streatley / First Floor / B / Bedroom 6 / 7.22
29 - Streatley / First Floor / B / Bedroom 7 / 11.02
30 - Streatley / First Floor / B / Bedroom 8 / 11.20
31 - Streatley / First Floor / B / Bedroom 9 / 10.44
32 - Streatley / First Floor / B / Bedroom 10 / 11.02
33 - Streatley / First Floor / W / WC 2 / 7
34 - Streatley / First Floor / W / WC 1 / 5
35 - Streatley / First Floor / C / Main Hallway / 11.77
36 - Streatley / First Floor / C / Main Hallway / 9.34
37 - Streatley / First Floor / C / Main Hallway / 11.02
38 - Streatley / First Floor / W / Washroom / 2.80
39 - Streatley / First Floor / W / Washroom / 2.80
40 - Streatley / First Floor / SA / Bedroom 1 / 15.16
41 - Streatley / First Floor / SA / Bedroom 2 / 10.30
42 - Streatley / First Floor / SA / Bedroom 3 / 11.02
43 - Streatley / First Floor / SA / Bedroom 4 / 12.09
44 - Streatley / First Floor / SA / Bedroom 5 / 16.57
45 - Streatley / First Floor / SA / Bedroom 6 / 21.30

Staff
Accommodation

Room Names:
Head Name / Floor / Room type / Room name (or number) commonly used /
Approximate Room Area (Sq Met)
Room types: B Bedroom, C Communal Area, S Staff, K Kitchen,
SA Staff Accommodation, W Washroom or WC area

46 - Streatley / Second Floor / B / Bedroom 1 / 14.42



- ⊙ AUTOMATIC SMOKE DETECTOR
- ⊙ FIRE ALARM CALL POINT
- ⊙ EMERGENCY LIGHTING POINT
- ⊙ SELF CLOSING DEVICES
- ⊙ AUTOMATIC RELEASES - LINKED TO FIRE ALARM
- ⊙ AUDIBLE WARNING DEVICE
- ⊙ FIRE EXTINGUISHER - WATER Size in litres
- ⊙ GENERAL FIRE NOTICES
- ⊙ FIRE DOOR - KEEP SHUT NOTICES
- ⊙ AUTOMATIC FIRE DOOR - KEEP CLEAR NOTICES
- ⊙ FIRE EXIT DIRECTIONAL SIGN


NOTES:
Do not scale from drawings check all measurements on site. All drawings should be read in conjunction with written specification.

Indicative
Only

YHA (England and Wales) Ltd
Property Department
Trevelyan House

DIMPLE ROAD, MATLOCK, DERBYSHIRE DE4 3YH
Telephone: (01629) 592 600 Fax: (01629) 592 609
www.yha.org.uk

Building	Streatley on Thames Reading Rd, Streatley, Berkshire RG8 9JJ		
Project	Plans of Building		
Drawing	Classroom as Existing # Information (PARTIAL)		
Scale 1:50	Date	04/07	DATE
	Drawn by	Bldgs Manager	
	NAOB		
Drawing Number 000432	Rev.		

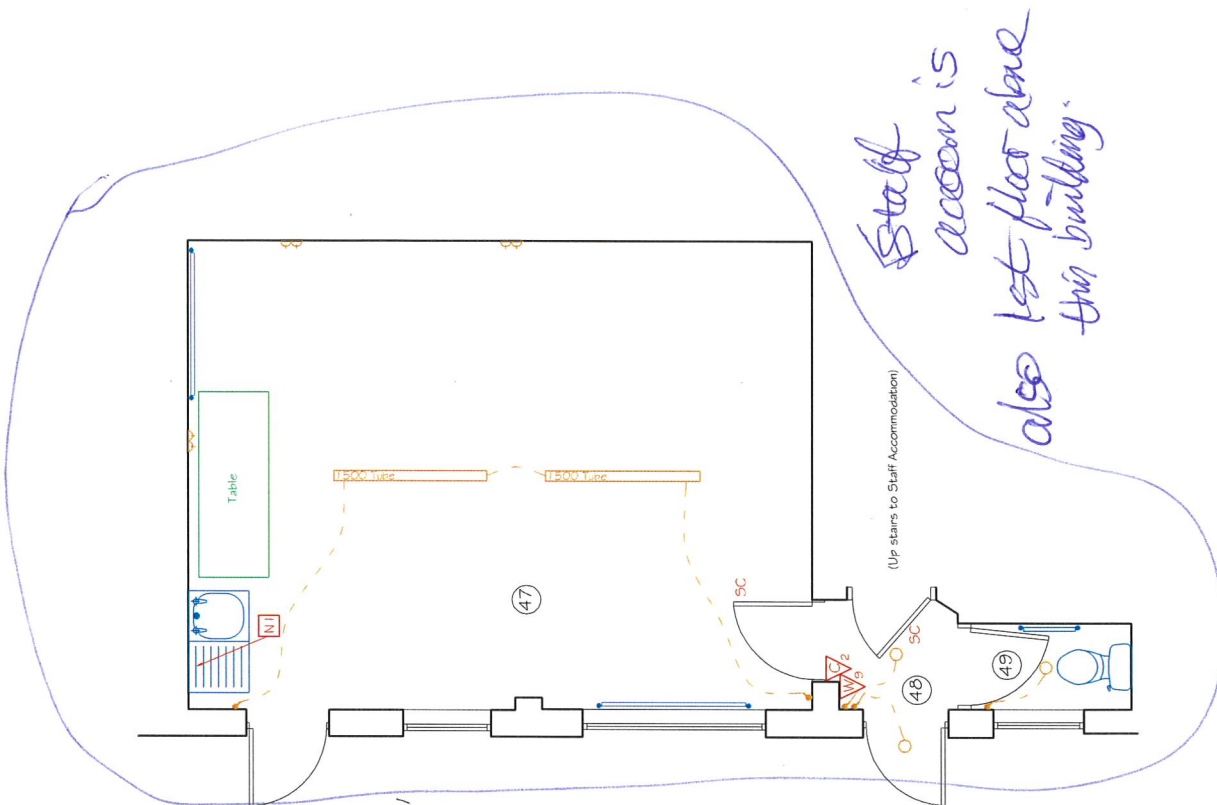

Outbuilding - Partial. Classroom area shown. Remaining areas are used as staff accommodation and could not be accessed at the time of survey. (Ground & First Floors).

Room Names :

Hostel Name / Floor / Room type / Room name (or number) commonly used / Approximate Room Area (Sq Met)

Room types : B Bedroom, C Communal Area, S Staff, K Kitchen, SA Staff Accommodation, W Washroom or WC area

47 - Streatley / Classroom Building / C / Classroom / 28.09

48 - Streatley / Classroom Building / C / Entrance Porch / 1.43

49 - Streatley / Classroom Building / W / WC / 1.29

SELF CLOSING DEVICE(S)

GENERAL FIRE NOTICES

FIRE EXTINGUISHER - WATER
Size in Litres

FIRE EXTINGUISHER - CARBON DIOXIDE
Size in Kg

SC

NI

W₉

W₂